




Copyright 2025. All Drawings are and shall remain the property of Ford & Associates Architects, Inc. and may not be used, duplicated, or altered without the written consent of the Architect.

[illegible]

25039.00

A-100

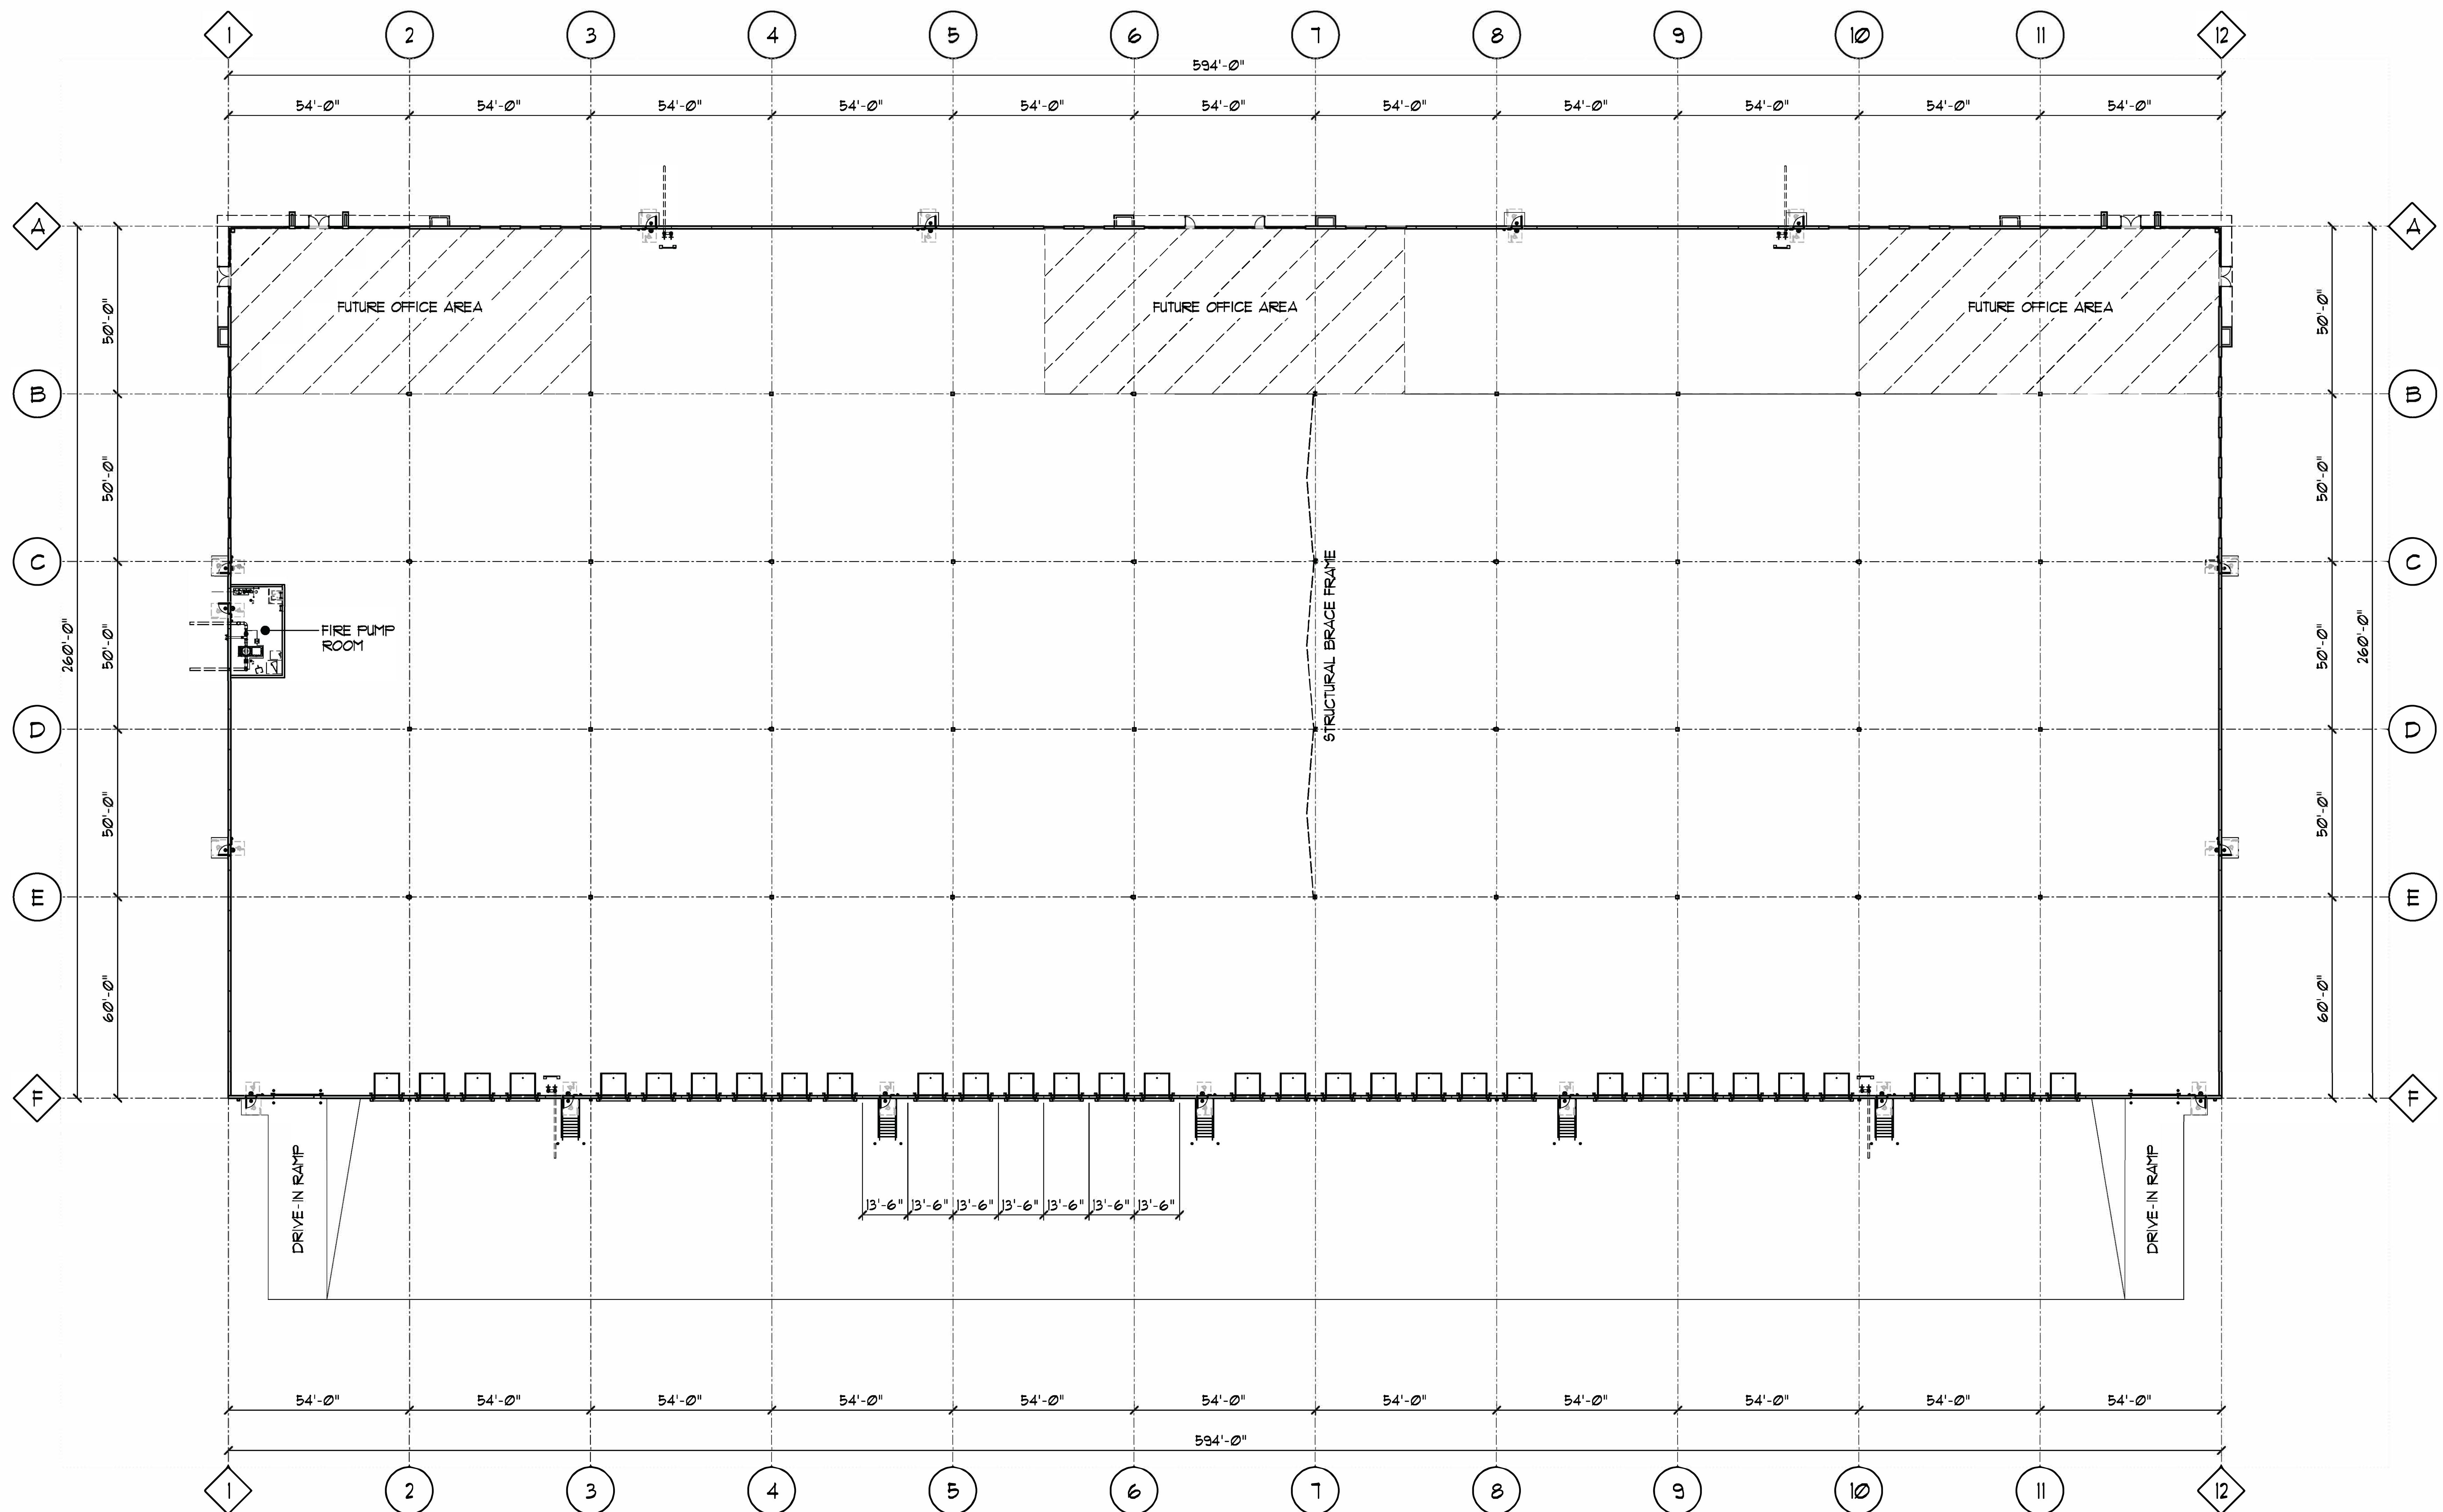

WAREHOUSE 154,440 SQ. FT. (594'-0" x 260'-0")
ONE-STORY, 32'-0" CLEAR HEIGHT
TYPE II-B CONSTRUCTION, S-1 USE GROUP
(33) DOCK POSITIONS w/ LEVELERS
(2) DRIVE-IN DOORS

PRELIMINARY BUILDING PLAN

SCALE 1" = 20'-0"



